


GENERAL NOTES:  
 1. This drawing is the copyright of KSA Architects Ltd and may not be copied, altered or reproduced in any form or passed on to a third party without written consent. If in doubt ASK.  
 2. The drawing reflects current standards and legislation agreed for this project at the time of original issue.




**SITE PLAN**  
 Scale 1:200

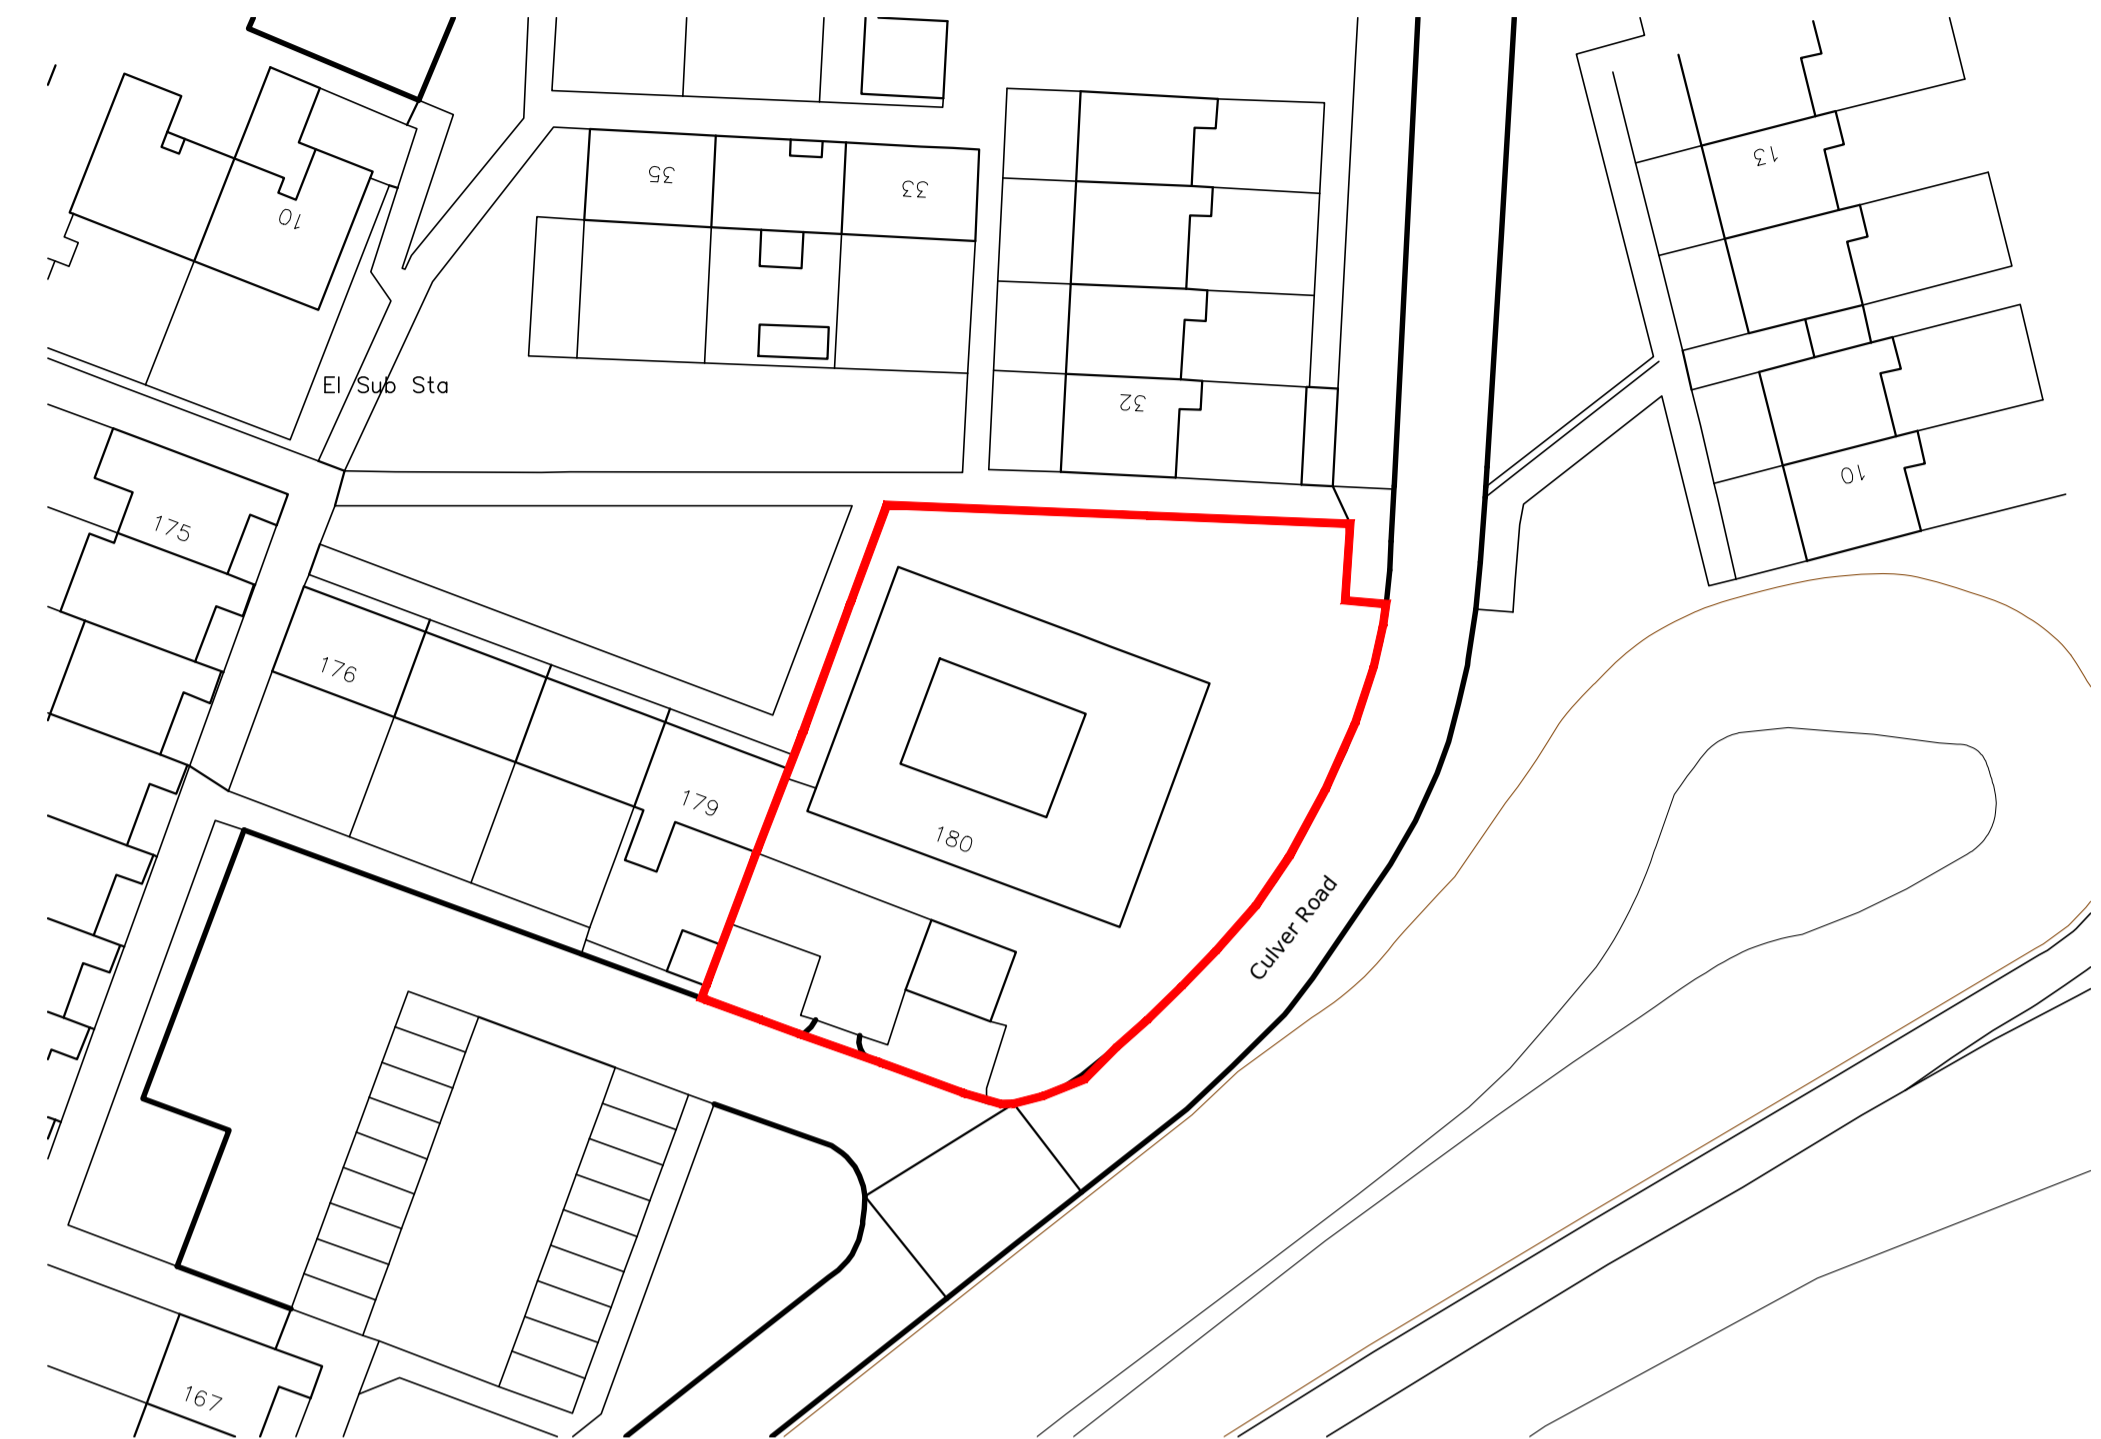

**SITE LOCATION PLAN**  
 Scale 1:500  
 O/S plan No.100022432

**SCHEDULE OF ACCOMMODATION**

- 23no. bedrooms @16.8m<sup>2</sup>**
- 2no. 'E-bed' rooms with 8 bunk beds in total**
- 4no. parking spaces and drop-off area**
- Ground floor office and ancillary accommodation.**

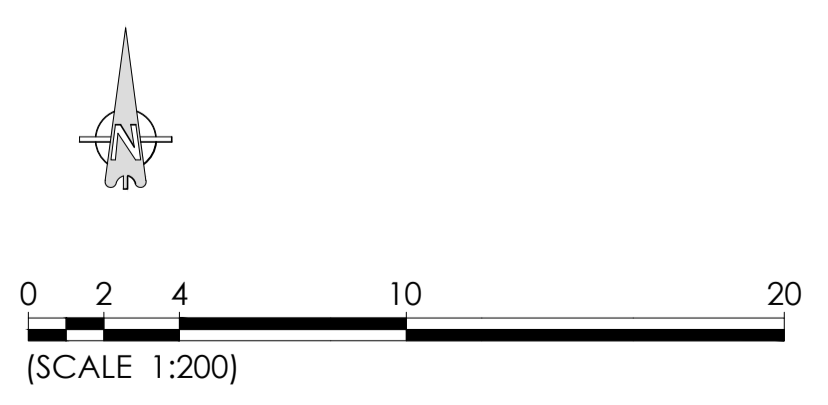

Rev	Date	Description	Rev By	Ckd By
A	25.06.21	Planning Submission	LD	DRK



Client  
**TWO SAINTS**

Project  
 180 Culver Road, Basingstoke

Drawing Title  
**PROPOSED SITE PLAN WITH EXISTING**

Drawing Status	Scale
<b>PLANNING</b>	<b>1:200, 1:500 @ A1</b>
Document Ref.	Revision
<b>1212 PD010</b>	<b>A</b>
Drawn By	LD