


GENERAL NOTES:
 1. This drawing is the copyright of KSA Architects Ltd and may not be copied, altered or reproduced in any form or passed on to a third party without written consent. If in doubt ASK.
 2. This drawing has been produced as a guide, and is subject to further detailed information being provided, including but not limited to a full topographical survey, service enquires and an arboriculture study.



Second Floor

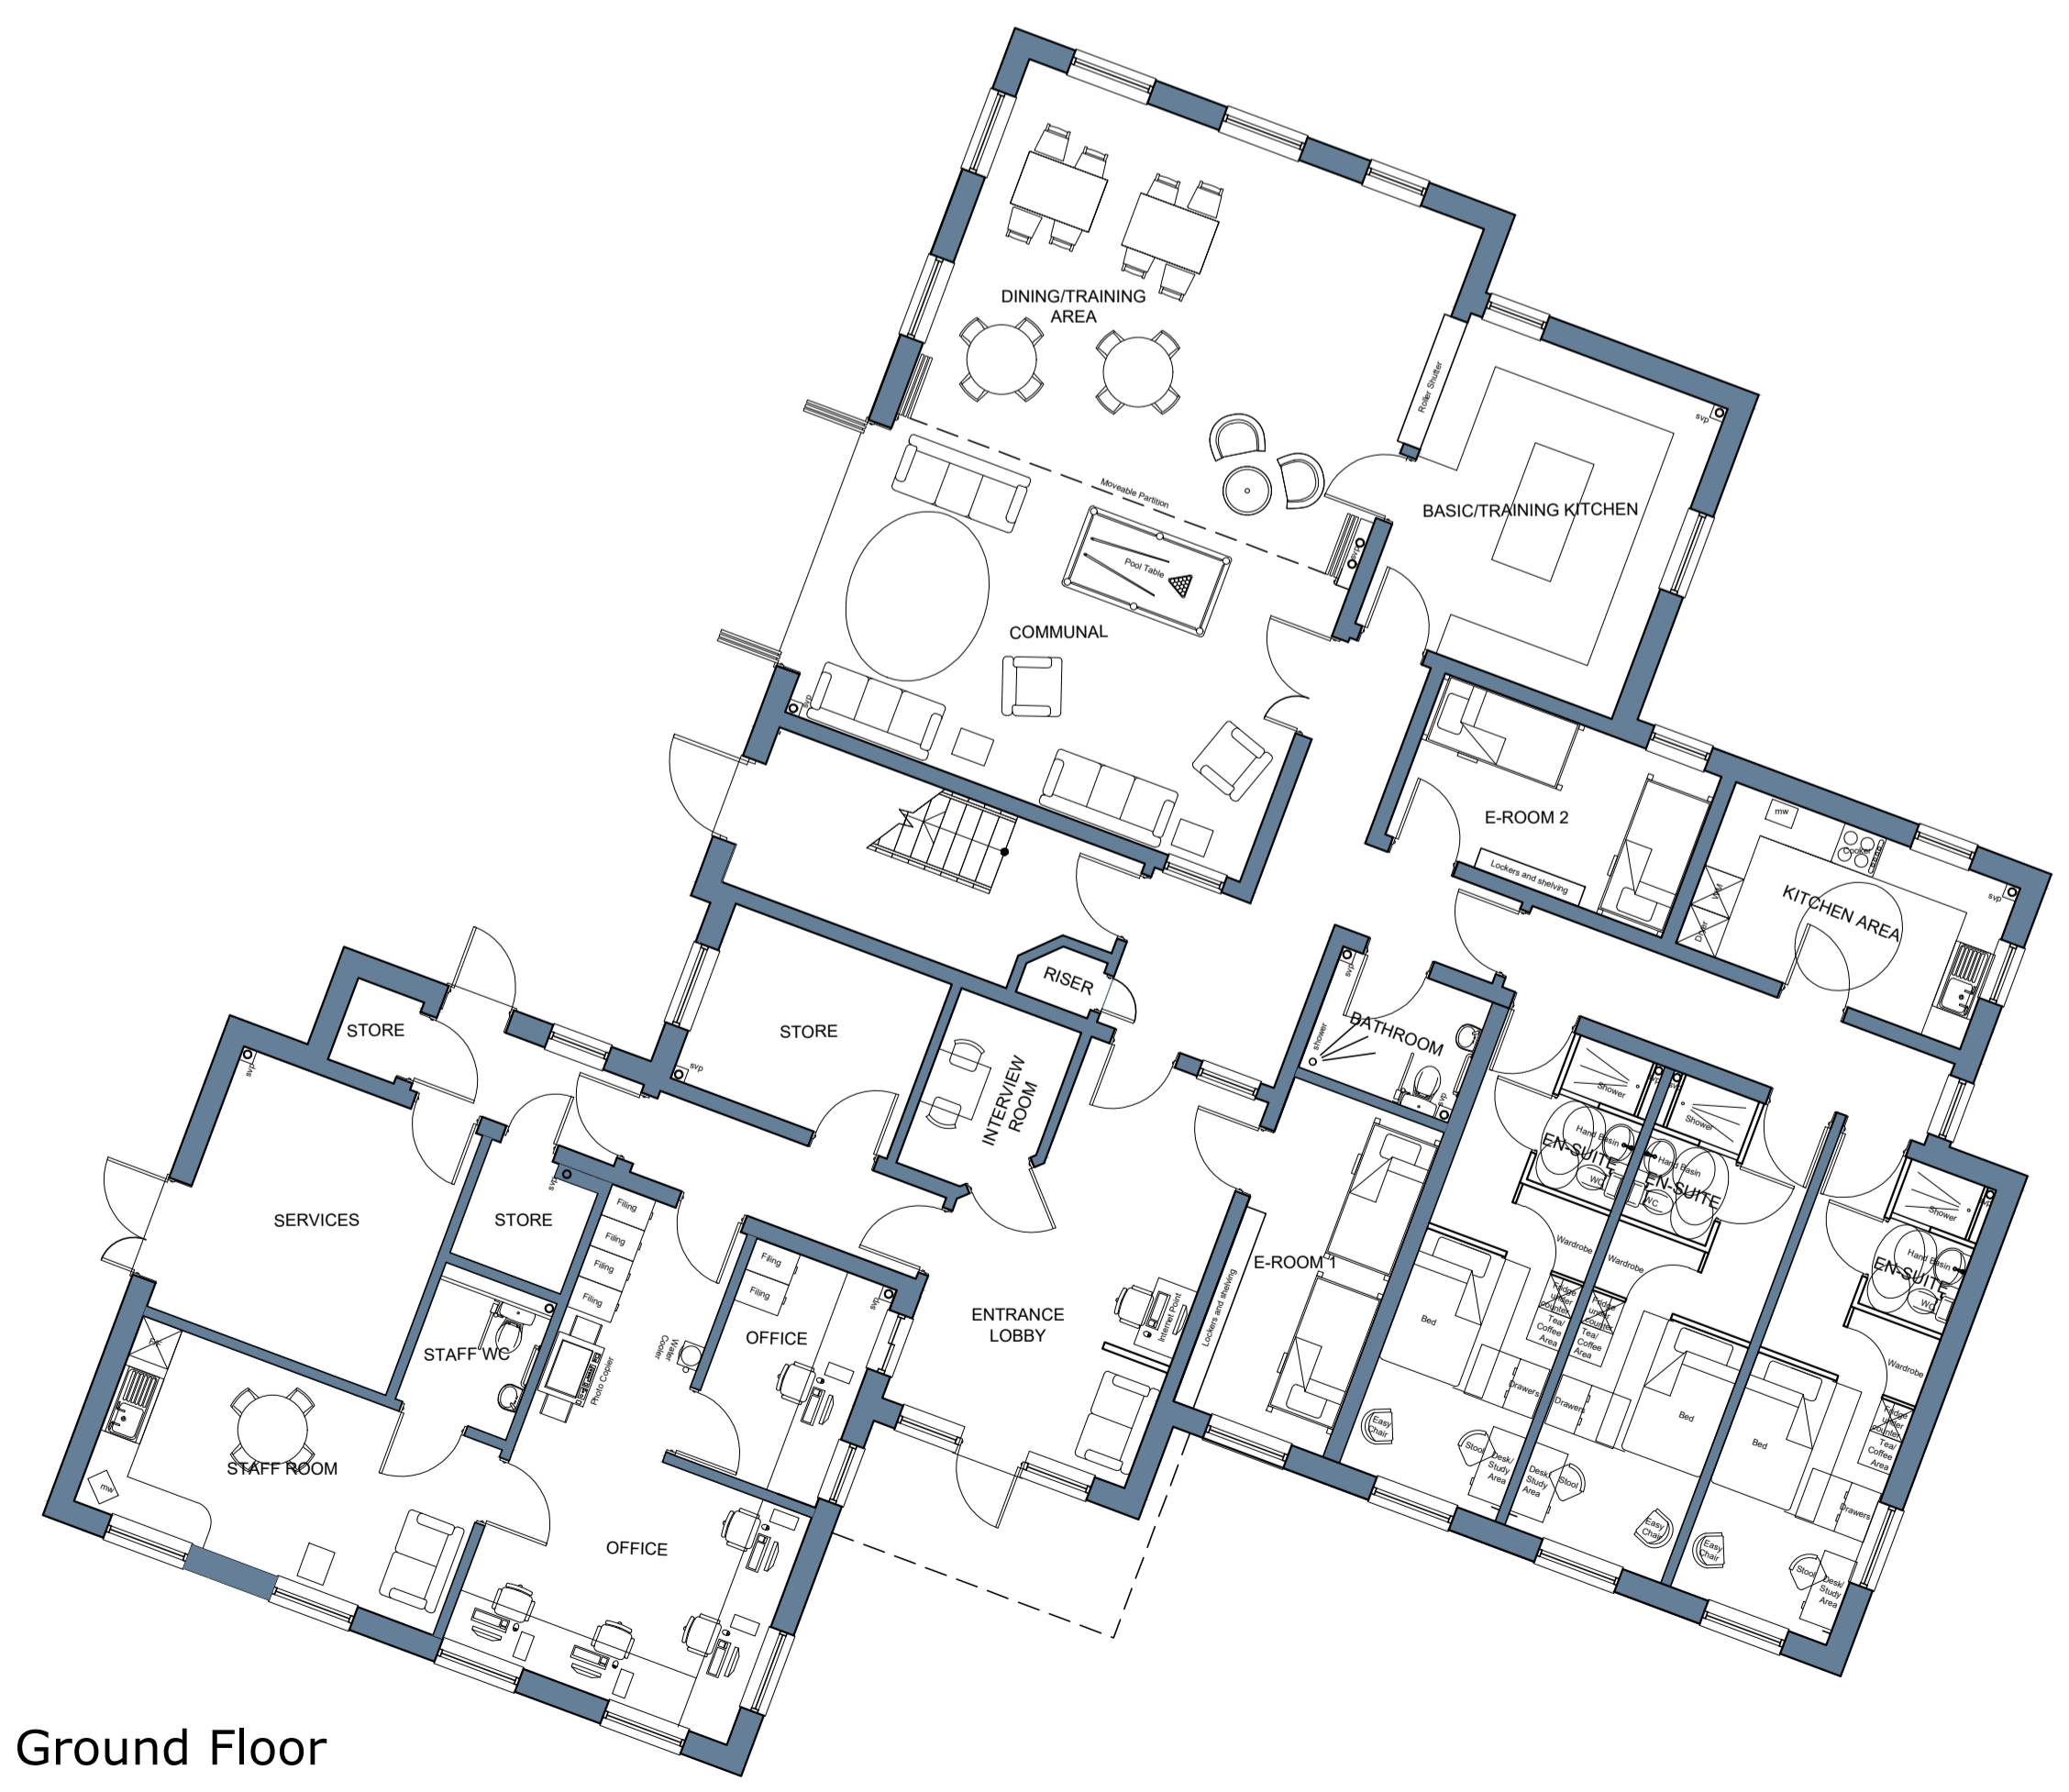

Ground Floor



First Floor

Rev	Date	Description	Rev By	Ckd By
H	27.04.21	Minor amendments	LD	DRK
G	19.03.21	Post Pre-app amendments.	LD	DRK
F	26.02.21	Post Pre-app amendments.	LD	DRK
E	12.11.20	Pre-app issue.	LD	DRK
D	12.08.20	Updated to client comments.	LD	DRK
C	21.05.20	Updated to client comments.	LD	DRK
B	08.05.20	Updated proposals.	LD	DRK
A	06.04.20	First Issue.	LD	DRK

KSA The people orientated placemakers.

Client
TWO SAINTS
 Project
 Culver Road, Basinstoke

Drawing Title
Proposed Floor Plans

Drawing Status
FEASIBILITY Scale
1:100 @ **A1**

Document Ref. 1212 SK02 Revision H Drawn By LD